
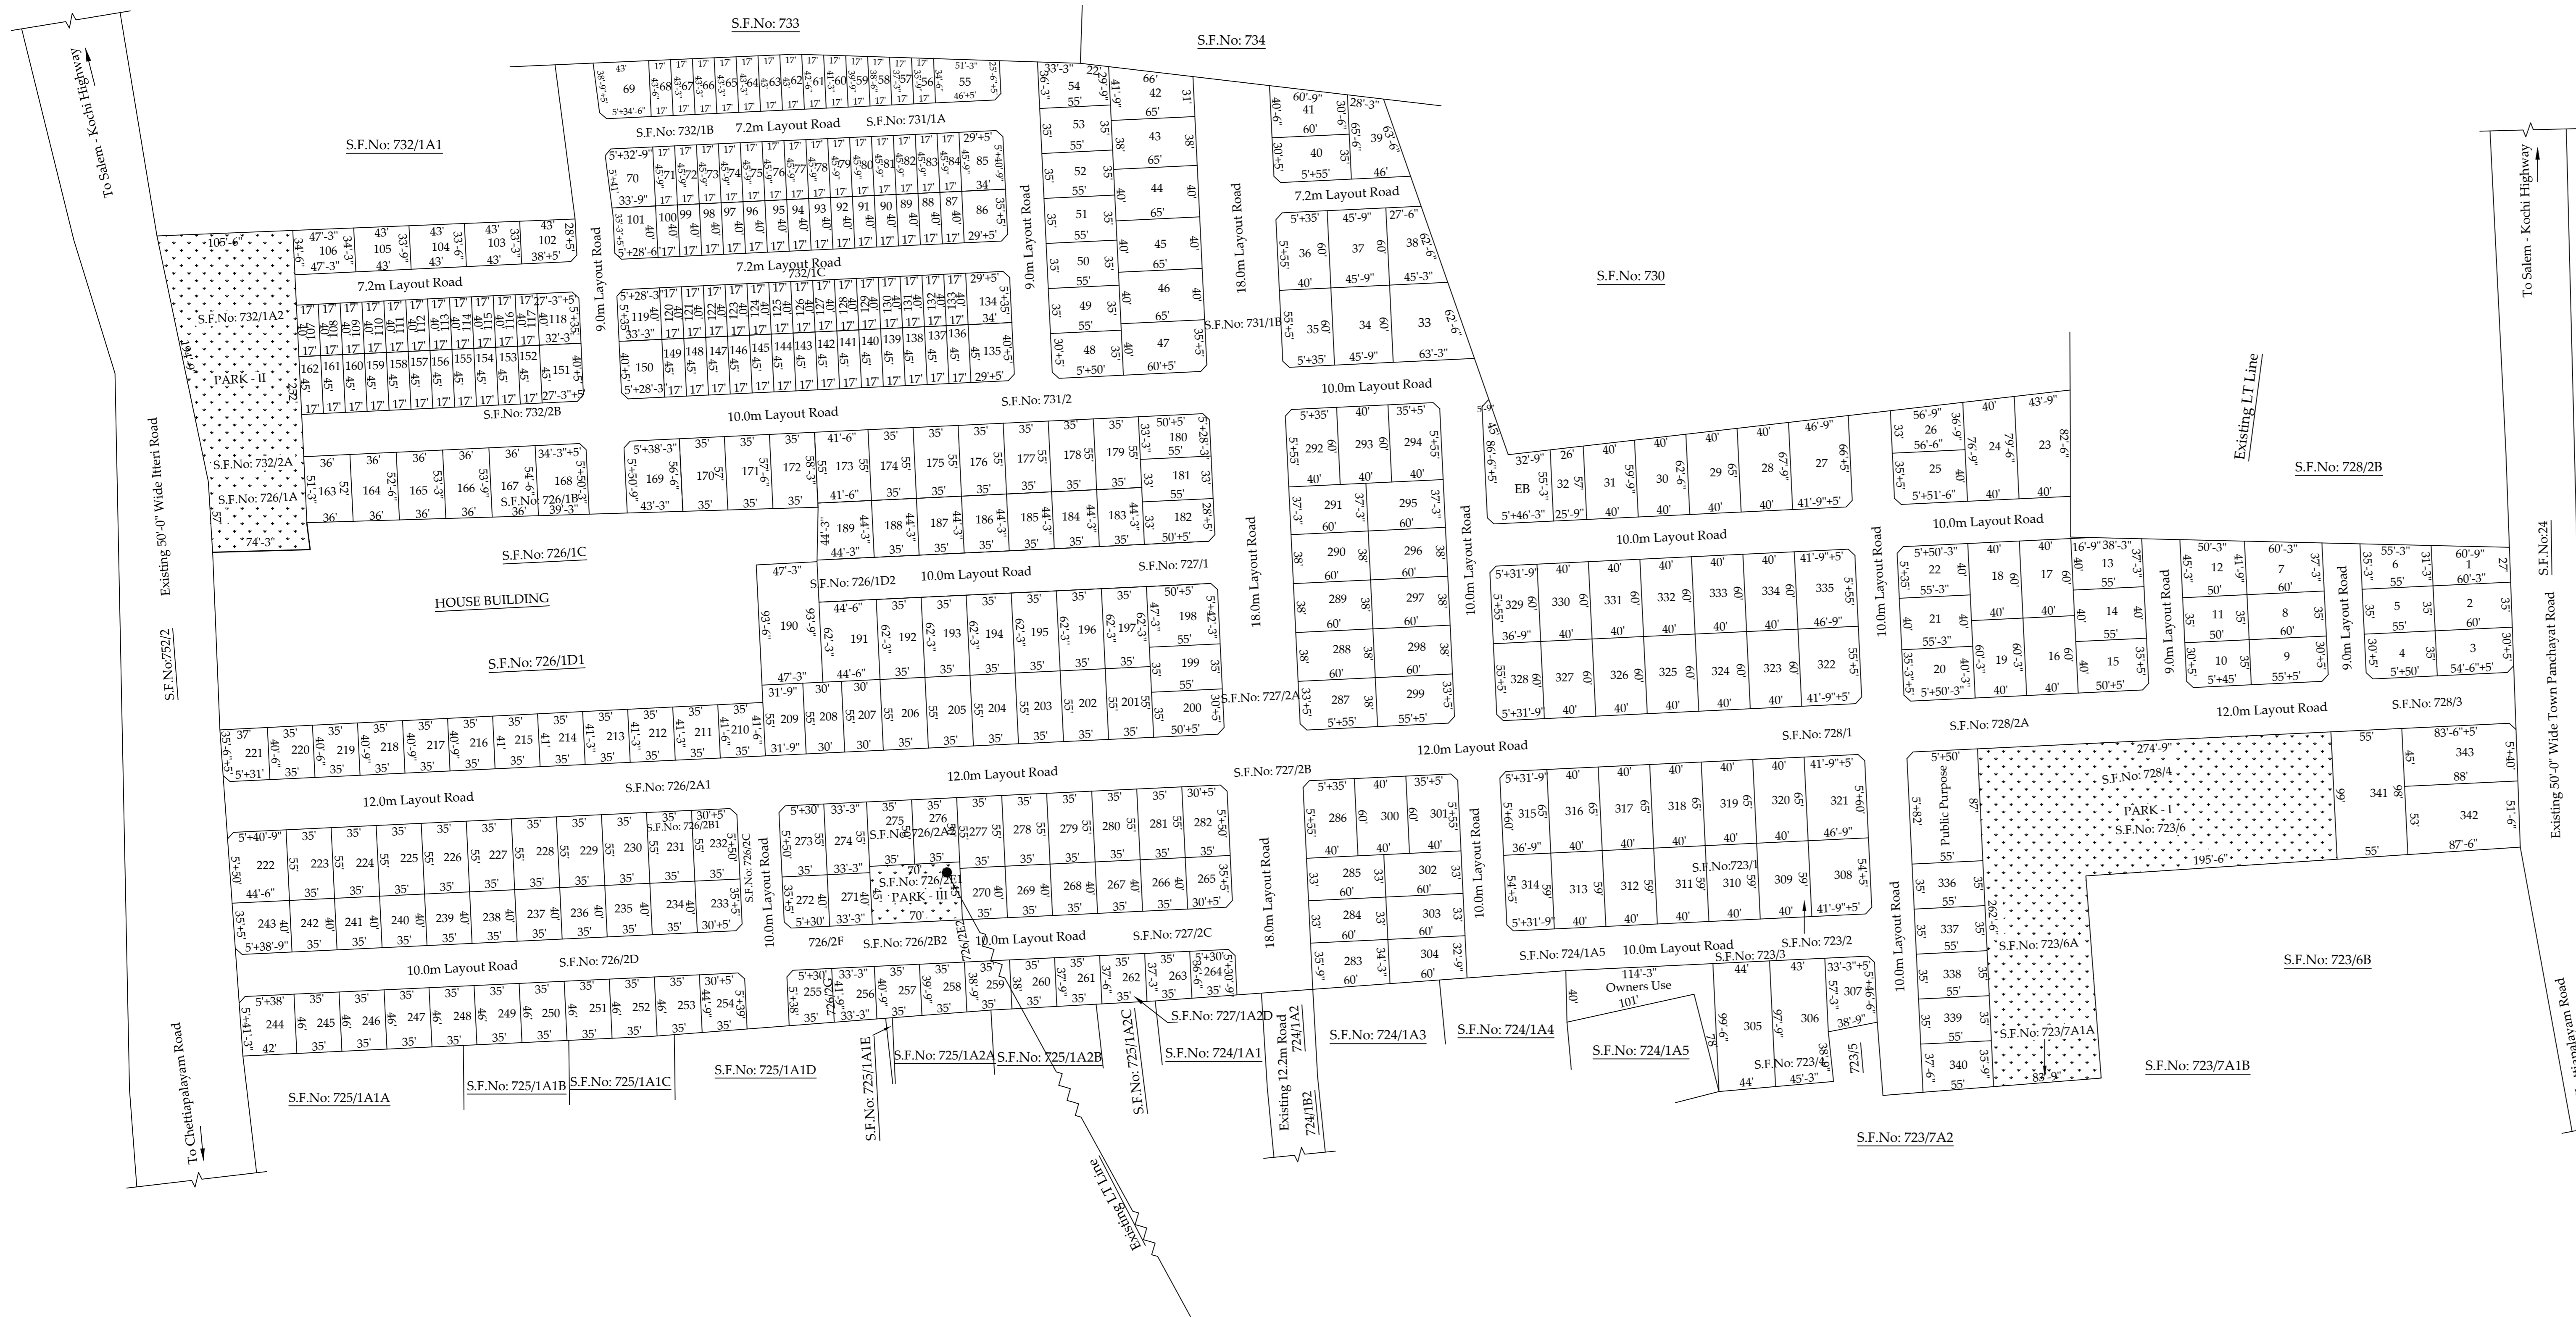


Plan Showing The Proposed Layout of House Sites in S.F.Nos: 723/1, 2, 3, 4, 6A, 7A1A, 724/1A5, 725/1A2D, 726/1A, 1B, 1D2, 2A1, 2A2, 2B1, 2B2, 2C, 2D, 2E1, 2E2, 2F, 2G, 727/1, 2A, 2B, 2C, 728/1, 2A, 3, 4, 5, 6, 731/1A, 1B, 2, 732/1A2, 1B, 1C, 2A & 2B At Chettipalayam Village And Town Panchayat, Madukarai Taluk, Coimbatore District.

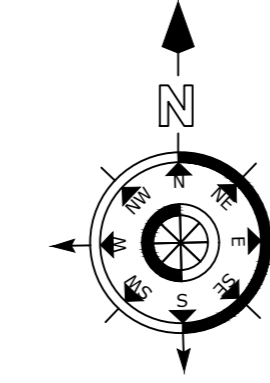

AREA DETAILS				AREA DETAILS				AREA DETAILS				AREA DETAILS				AREA DETAILS			
No	Sq.ft	Cent	Sq.ft	No	Sq.ft	Cent	Sq.ft	No	Sq.ft	Cent	Sq.ft	No	Sq.ft	Cent	Sq.ft	No	Sq.ft	Cent	Sq.ft
1	1762	4	020	71	0778	1	342	141	0765	1	329	211	1448	3	141	281	1925	4	183
2	2104	4	362	72	0778	1	342	142	0765	1	329	212	1444	3	137	282	1913	4	171
3	2079	4	337	73	0778	1	342	143	0765	1	329	213	1444	3	137	283	2100	4	358
4	1913	4	171	74	0778	1	342	144	0765	1	329	214	1439	3	132	284	1980	4	238
5	1925	4	183	75	0778	1	342	145	0765	1	329	215	1435	3	128	285	1980	4	238
6	1829	4	087	76	0778	1	342	146	0765	1	329	216	1431	3	124	286	2388	5	210
7	2370	5	192	77	0778	1	342	147	0765	1	329	217	1426	3	119	287	2268	5	190
8	2100	4	358	78	0778	1	342	148	0765	1	329	218	1426	3	119	288	2280	5	102
9	2088	4	346	79	0778	1	342	149	0765	1	329	219	1422	3	115	289	2280	5	102
10	1738	3	431	80	0778	1	342	150	1484	3	177	220	1418	3	111	290	2280	5	102
11	1750	4	008	81	0778	1	342	151	1438	3	131	221	1466	3	159	291	2235	5	057
12	2175	4	433	82	0778	1	342	152	0765	1	329	222	2469	5	291	292	2388	5	210
13	2147	4	405	83	0778	1	342	153	0765	1	329	223	1925	4	183	293	2400	5	222
14	2200	5	022	84	0778	1	342	154	0765	1	329	224	1925	4	183	294	2388	5	210
15	2188	5	010	85	1543	3	236	155	0765	1	329	225	1925	4	183	295	2235	5	057
16	2405	5	227	86	1348	3	041	156	0765	1	329	226	1925	4	183	296	2280	5	102
17	2400	5	222	87	0680	1	244	157	0765	1	329	227	1925	4	183	297	2280	5	102
18	2400	5	222	88	0680	1	244	158	0765	1	329	228	1925	4	183	298	2280	5	102
19	2410	5	232	89	0680	1	244	159	0765	1	329	229	1925	4	183	299	2268	5	090
20	2211	5	033	90	0680	1	244	160	0765	1	329	230	1925	4	183	300	2400	5	222
21	2210	5	032	91	0680	1	244	161	0765	1	329	231	1925	4	183	301	2388	5	210
22	2198	5	020	92	0680	1	244	162	0765	1	329	232	1913	4	171	302	1980	4	238
23	3387	7	338	93	0680	1	244	163	1859	4	117	233	1388	3	081	303	1980	4	238
24	3125	7	076	94	0680	1	244	164	1881	4	139	234	1400	3	093	304	2010	4	268
25	2248	5	070	95	0680	1	244	165	1904	4	162	235	1400	3	093	305	4340	9	420
26	1970	4	228	96	0680	1	244	166	1926	4	184	236	1400	3	093	306	4210	9	290
27	3231	7	182	97	0680	1	244	167	1949	4	207	237	1400	3	093	307	2067	4	325
28	2655	6	041	98	0680	1	244	168	2141	4	399	238	1400	3	093	308	2746	6	132
29	2550	5	372	99	0680	1	244	169	2415	5	237	239	1400	3	093	309	2360	5	182
30	2445	5	267	100	0680	1	244	170	1986	4	244	240	1400	3	093	310	2360	5	182
31	2335	5	157	101	1323	3	016	171	2004	4	262	241	1400	3	093	311	2360	5	182
32	1445	3	138	102	1412	3	105	172	2026	4	284	242	1400	3	093	312	2360	5	182
33	3255	7	206	103	1435	3	128	173	2283	5	105	243	1753	4	101	313	2360	5	182
34	2745	6	131	104	1446	3	139	174	1925	4	183	244	1948	4	206	314	2156	4	414
35	2388	5	210	105	1462	3	155	175	1925	4	183	245	1610	3	303	315	2376	5	198
36	2388	5	210	106	1624	3	317	176	1925	4	183	246	1610	3	303	316	2600	5	422
37	2745	6	131	107	0680	1	244	177	1925	4	183	247	1610	3	303	317	2600	5	422
38	2183	5	005	108	0680	1	244	178	1925	4	183	248	1610	3	303	318	2600	5	422
39	2312	5	134	109	0680	1	244	179	1925	4	183	249	1610	3	303	319	2600	5	422
40	2088	4	346	110	0680	1	244	180	1816	4	074	250	1610	3	303	320	2600	5	422
41	2130	4	388	111	0680	1	244	181	1815	4	073	251	1610	3	303	321	3026	6	412
42	2364	5	186	112	0680	1	244	182	1803	4	061	252	1610	3	303	322	2793	6	179
43	2470	5	292	113	0680	1	244	183	1549	3	242	253	1588	3	281	323	2400	5	222
44	2600	5	422	114	0680	1	244	184	1549	3	242	254	1541	3	234	324	2400	5	222
45	2600	5	422	115	0680	1	244	185	1549	3	242	255	1471	3	164	325	2400	5	222
46	2600	5	422	116	0680	1	244	186	1549	3	242	256	1372	3	065	326	2400	5	222
47	2588	5	410	117	0680	1	244	187	1549	3	242	257	1409	3	102	327	2400	5	222
48	1913	4	171	118	1278	2	407	188	1549	3	242	258	1374	3	067	328	2193	5	015
49	1925	4	183	119	1318	3	011	189	1897	4	155	259	1343	3	036	329	2193	5	015
50	1925	4	183	190	0680	1	244	190	4424	10	068	260	1326	3	019	330	2400	5	222
51	1925	4	183	121	0680	1	244	191	2770	6	156	261	1317	3	010	331	2400	5	222
52	1925	4	183	122	0680	1	244	192	2179	5	001	262	1308	3	001	332	2400	5	222
53	1925	4	183	123	0680	1	244	193	2179	5	001	263	1291	2	420	333	2400	5	222
54	1847	4	105	124	0680	1	244	194	2179	5	001	264	1252	2	381	334	2400	5	222
55	1645	3	338	125	0680	1	244	195	2179	5	001	265	1388	3	081	335	2793	6	179
56	0597	1	161	126	0680	1	244	196	2179	5	001	266	1400	3	093	336	1925	4	183
57	0621	1	185	127	0680	1	244	197	2179	5	001	267	1400	3	093	337	1925	4	183
58	0644	1	208	128	0680	1	244	198	2586	5	408	268	1400	3	093	338	1925	4	183
59	0665	1	229	129	0680	1	244	199	1925	4	183	269	1400	3	093	339	1925	4	183
60	0689	1	253	130	0680	1	244	200	1913	4	171	270	1400	3	093	340	2014	4	272
61	0712	1	276	131	0680	1	244	201	1925	4	183	271	1330	3	023	341	5418	12	191
62	0730	1	294	132	0680	1	244	202	1925	4	183	272	1388	3	081	342	4585	10	229
63	0731	1	295	133	0680	1	244	203	1925	4	183	273	1913	4	171	343	3959	9	039
64	0733	1	297	134	1348	3	041	204	1925	4	183	274	1829	4	087				
65	0735	1	299	135	1518	3	211	205	1925	4	183	275	1750	4	008				
66	0735	1	299	136	0765	1	329	206	1925	4	183	276	1750	4	008				
67	0735	1	299	137	0765	1	329	207	1650	3	343	277	1925	4	183				
68	0737	1	301	138	0765	1	329	208	1650	3	343	278	1925	4	183				
69	1782	4	040	139	0765	1	329	209	1746	4	004	279	1925	4	183				
70	1623	3	316	140	0765	1	329	210	1453	3	146	280	1925	4	183				